


Appendix B Site Drawings



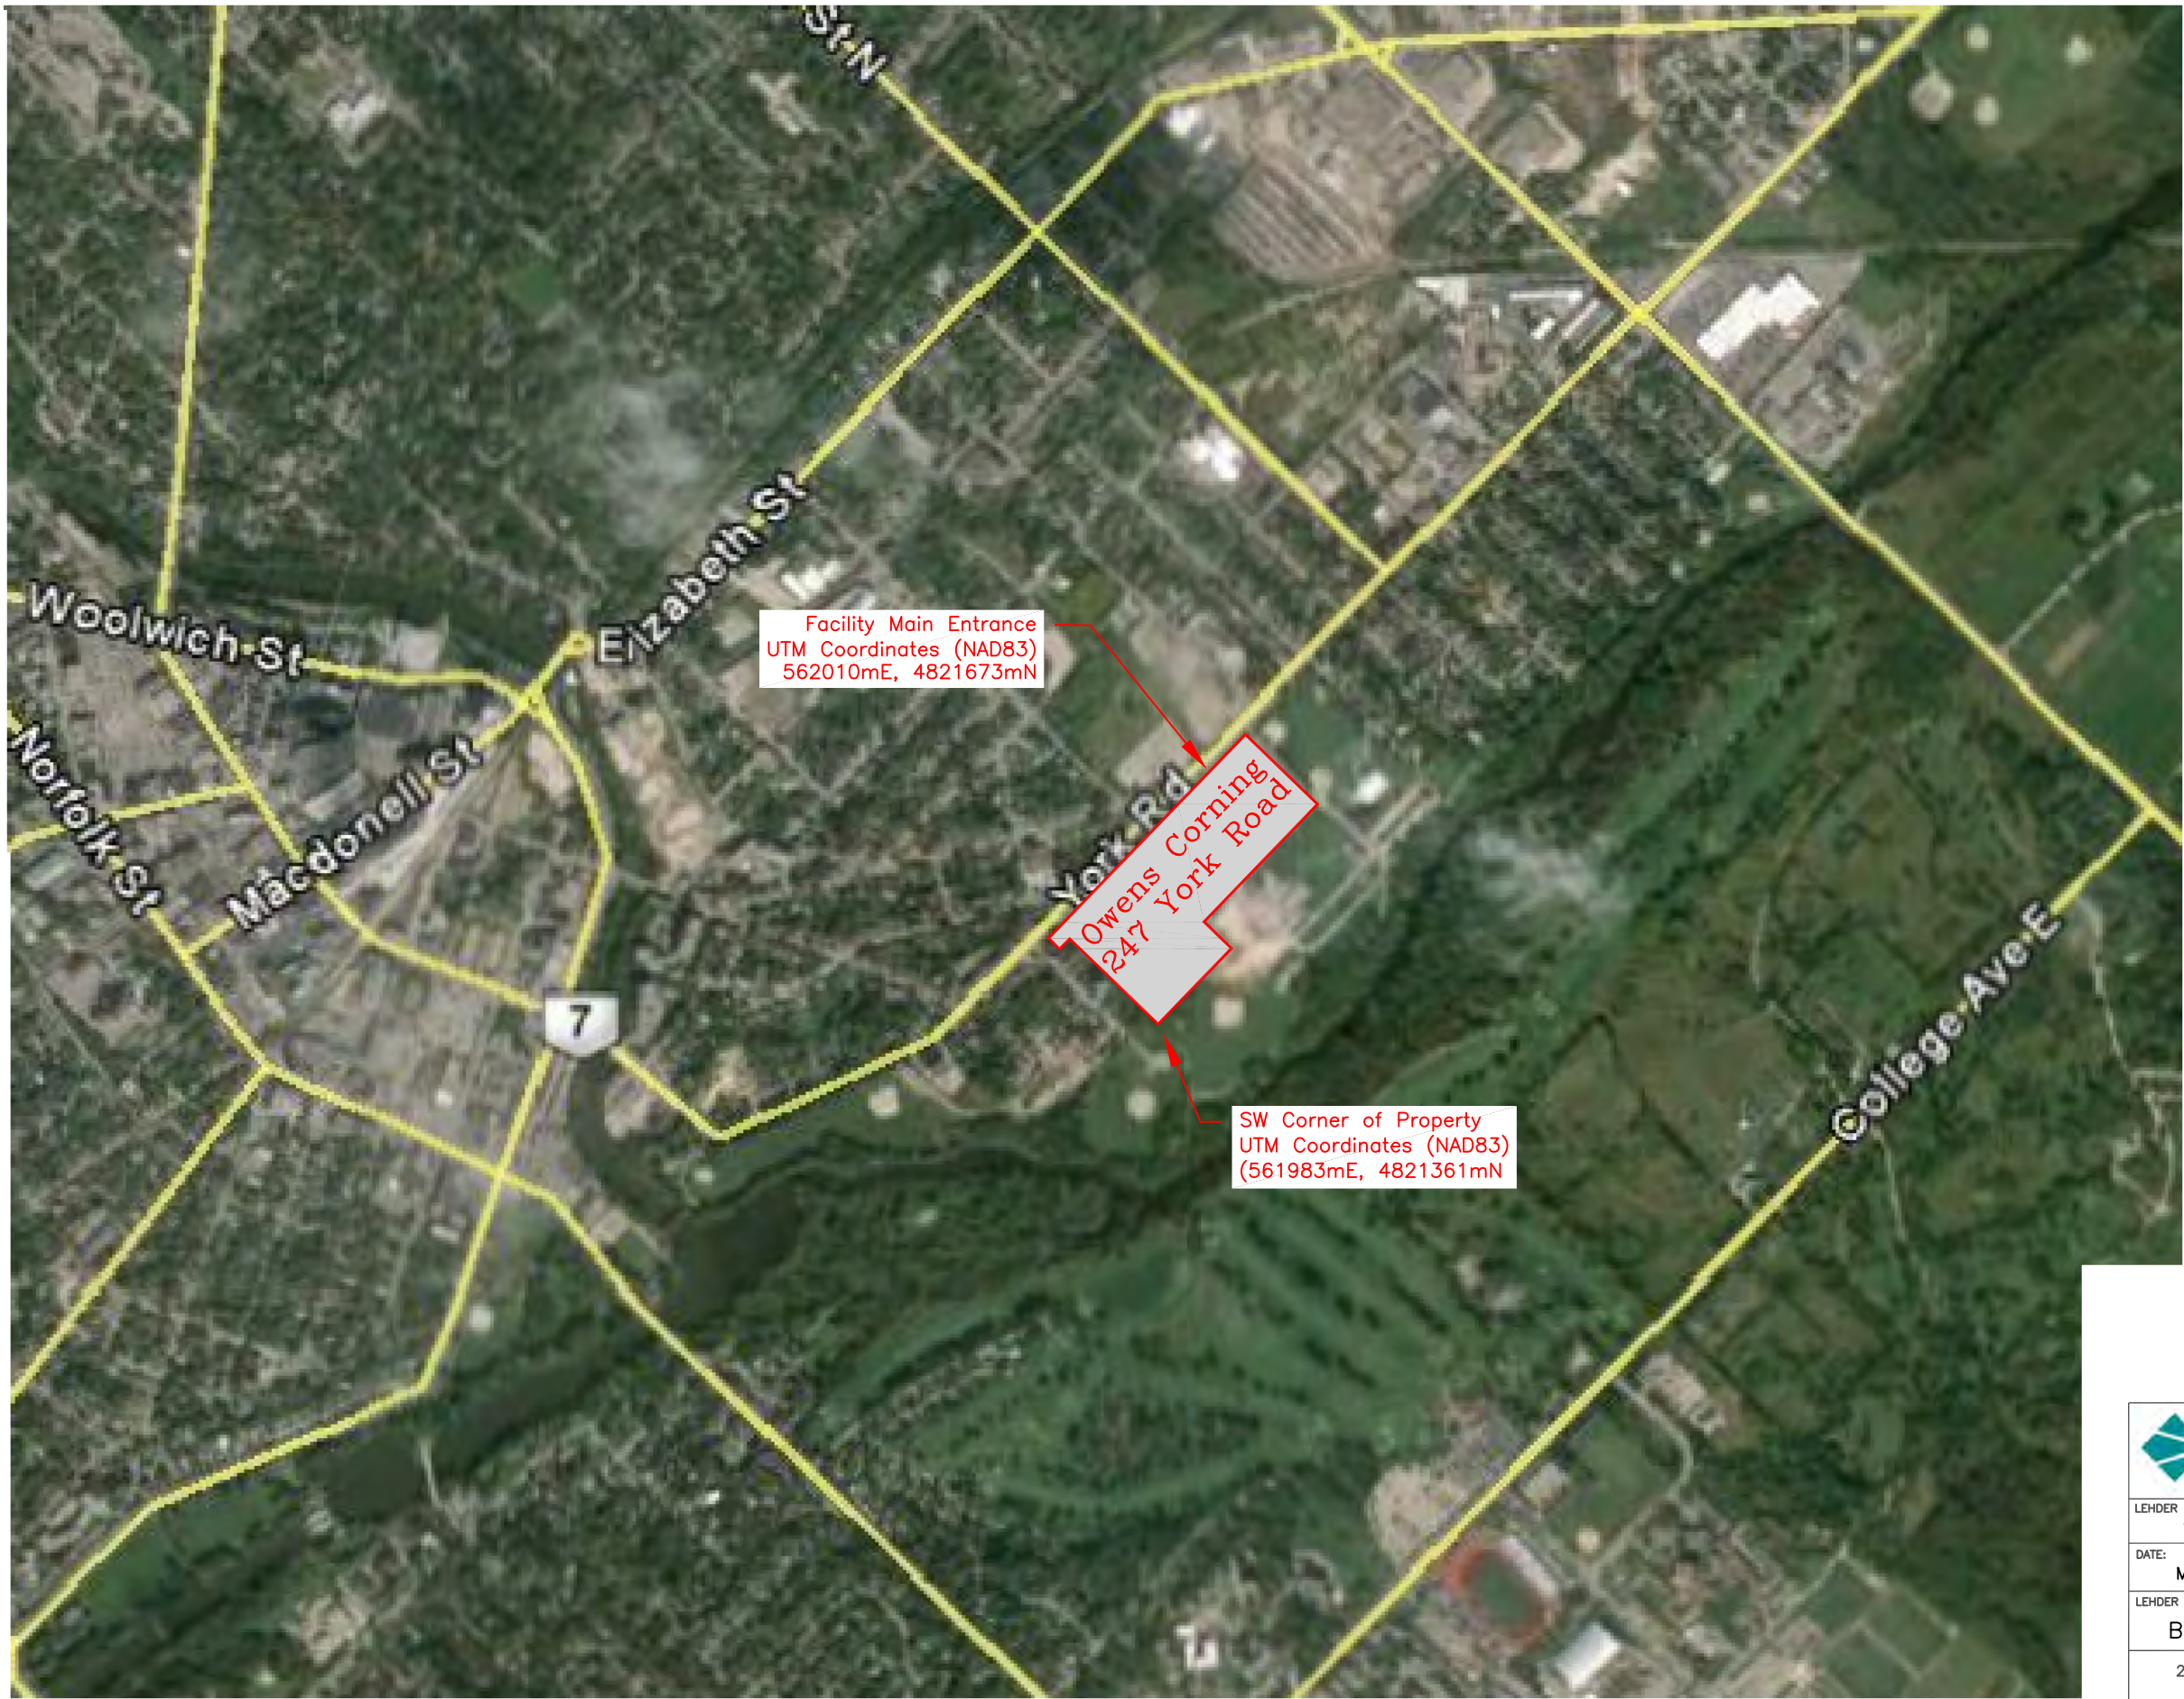


LEHDER
Excellence in Industrial Air Quality Services

LEHDER ENVIRONMENTAL SERVICES
704 MARA STREET, SUITE 210
POINT EDWARD, ON N7V 1K4
T 519 336-4101 F 519 336-4111
www.lehder.com

LEHDER PROJECT NUMBER: 144539AA	Owens Corning Canada Guelph Glass Plant
DATE: March 2015	
LEHDER DRAWING NUMBER: B-154245	Area Location Plan 247 York Road, Guelph, Ontario

200m 100m 0 250m 500m

SCALE: 1:10,000 (1mm=10meter)

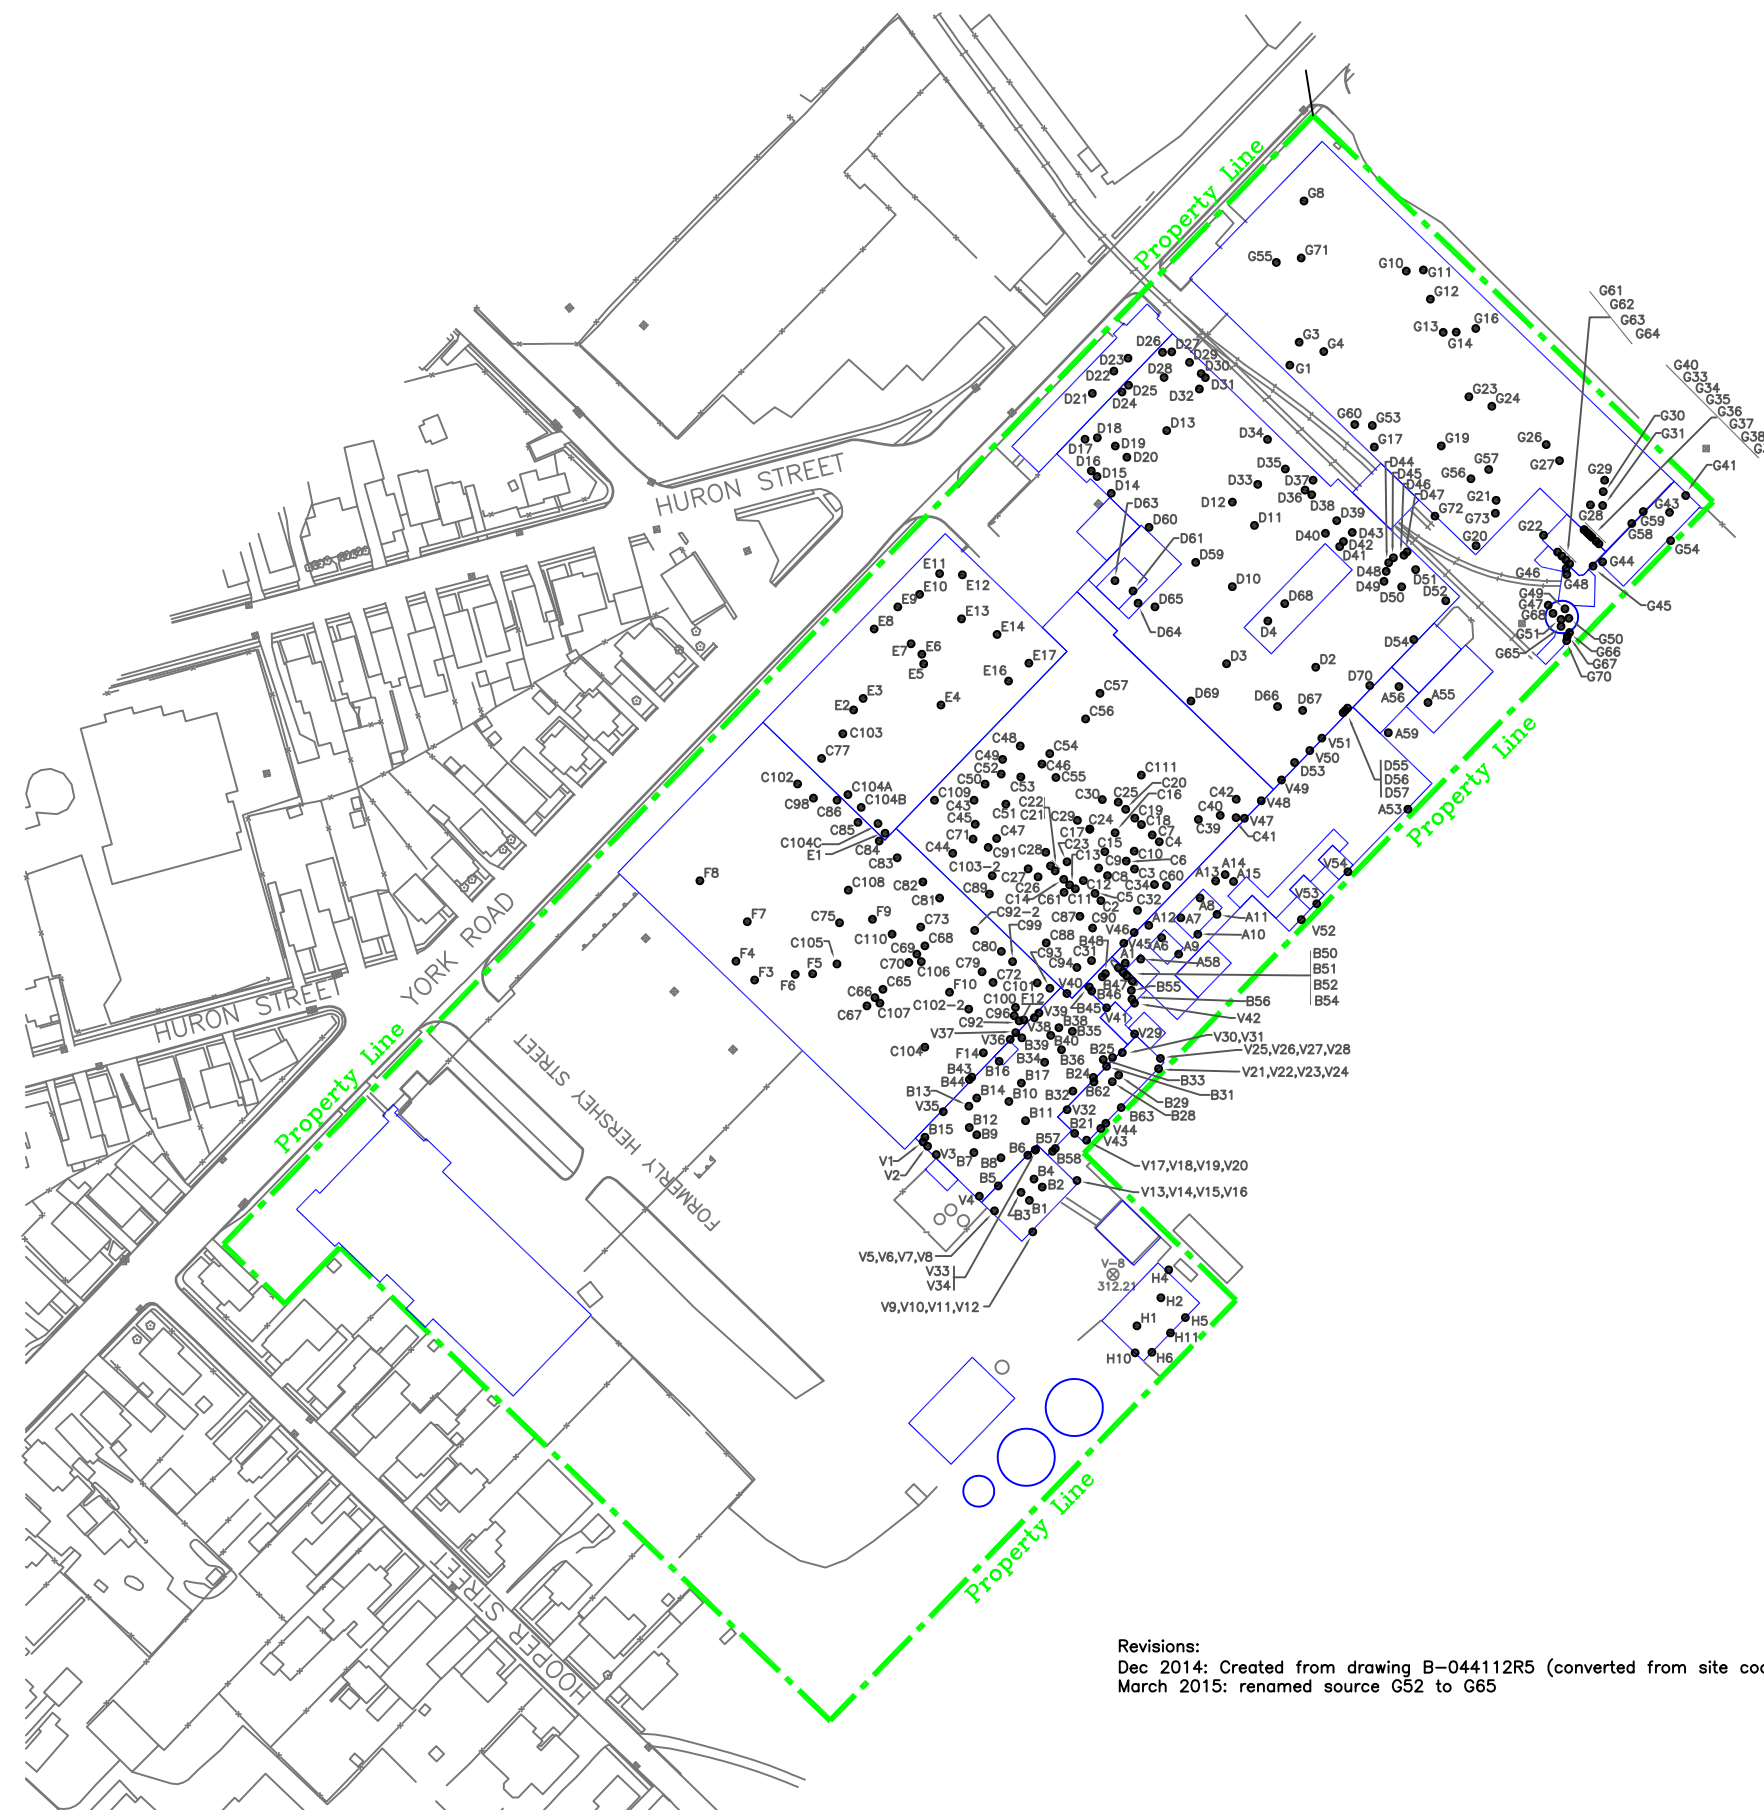

LEGEND




LEHDER
 Excellence in Industrial Air Quality Services

LEHDER ENVIRONMENTAL SERVICES
 704 MARA STREET, SUITE 210
 POINT EDWARD, ON N7V 1X4
 T 519.336-1101 F 519.336-1111
 www.lehder.com

LEHDER PROJECT NUMBER: 144539AA	Guelph Glass Plant Owens Corning Canada
DATE: March 2015	
LEHDER DRAWING NUMBER: B-144244A	Site Plan and Emission Source Inventory

40m 20m 0 50m 100m


SCALE: 1:2000 (1mm=2meter)

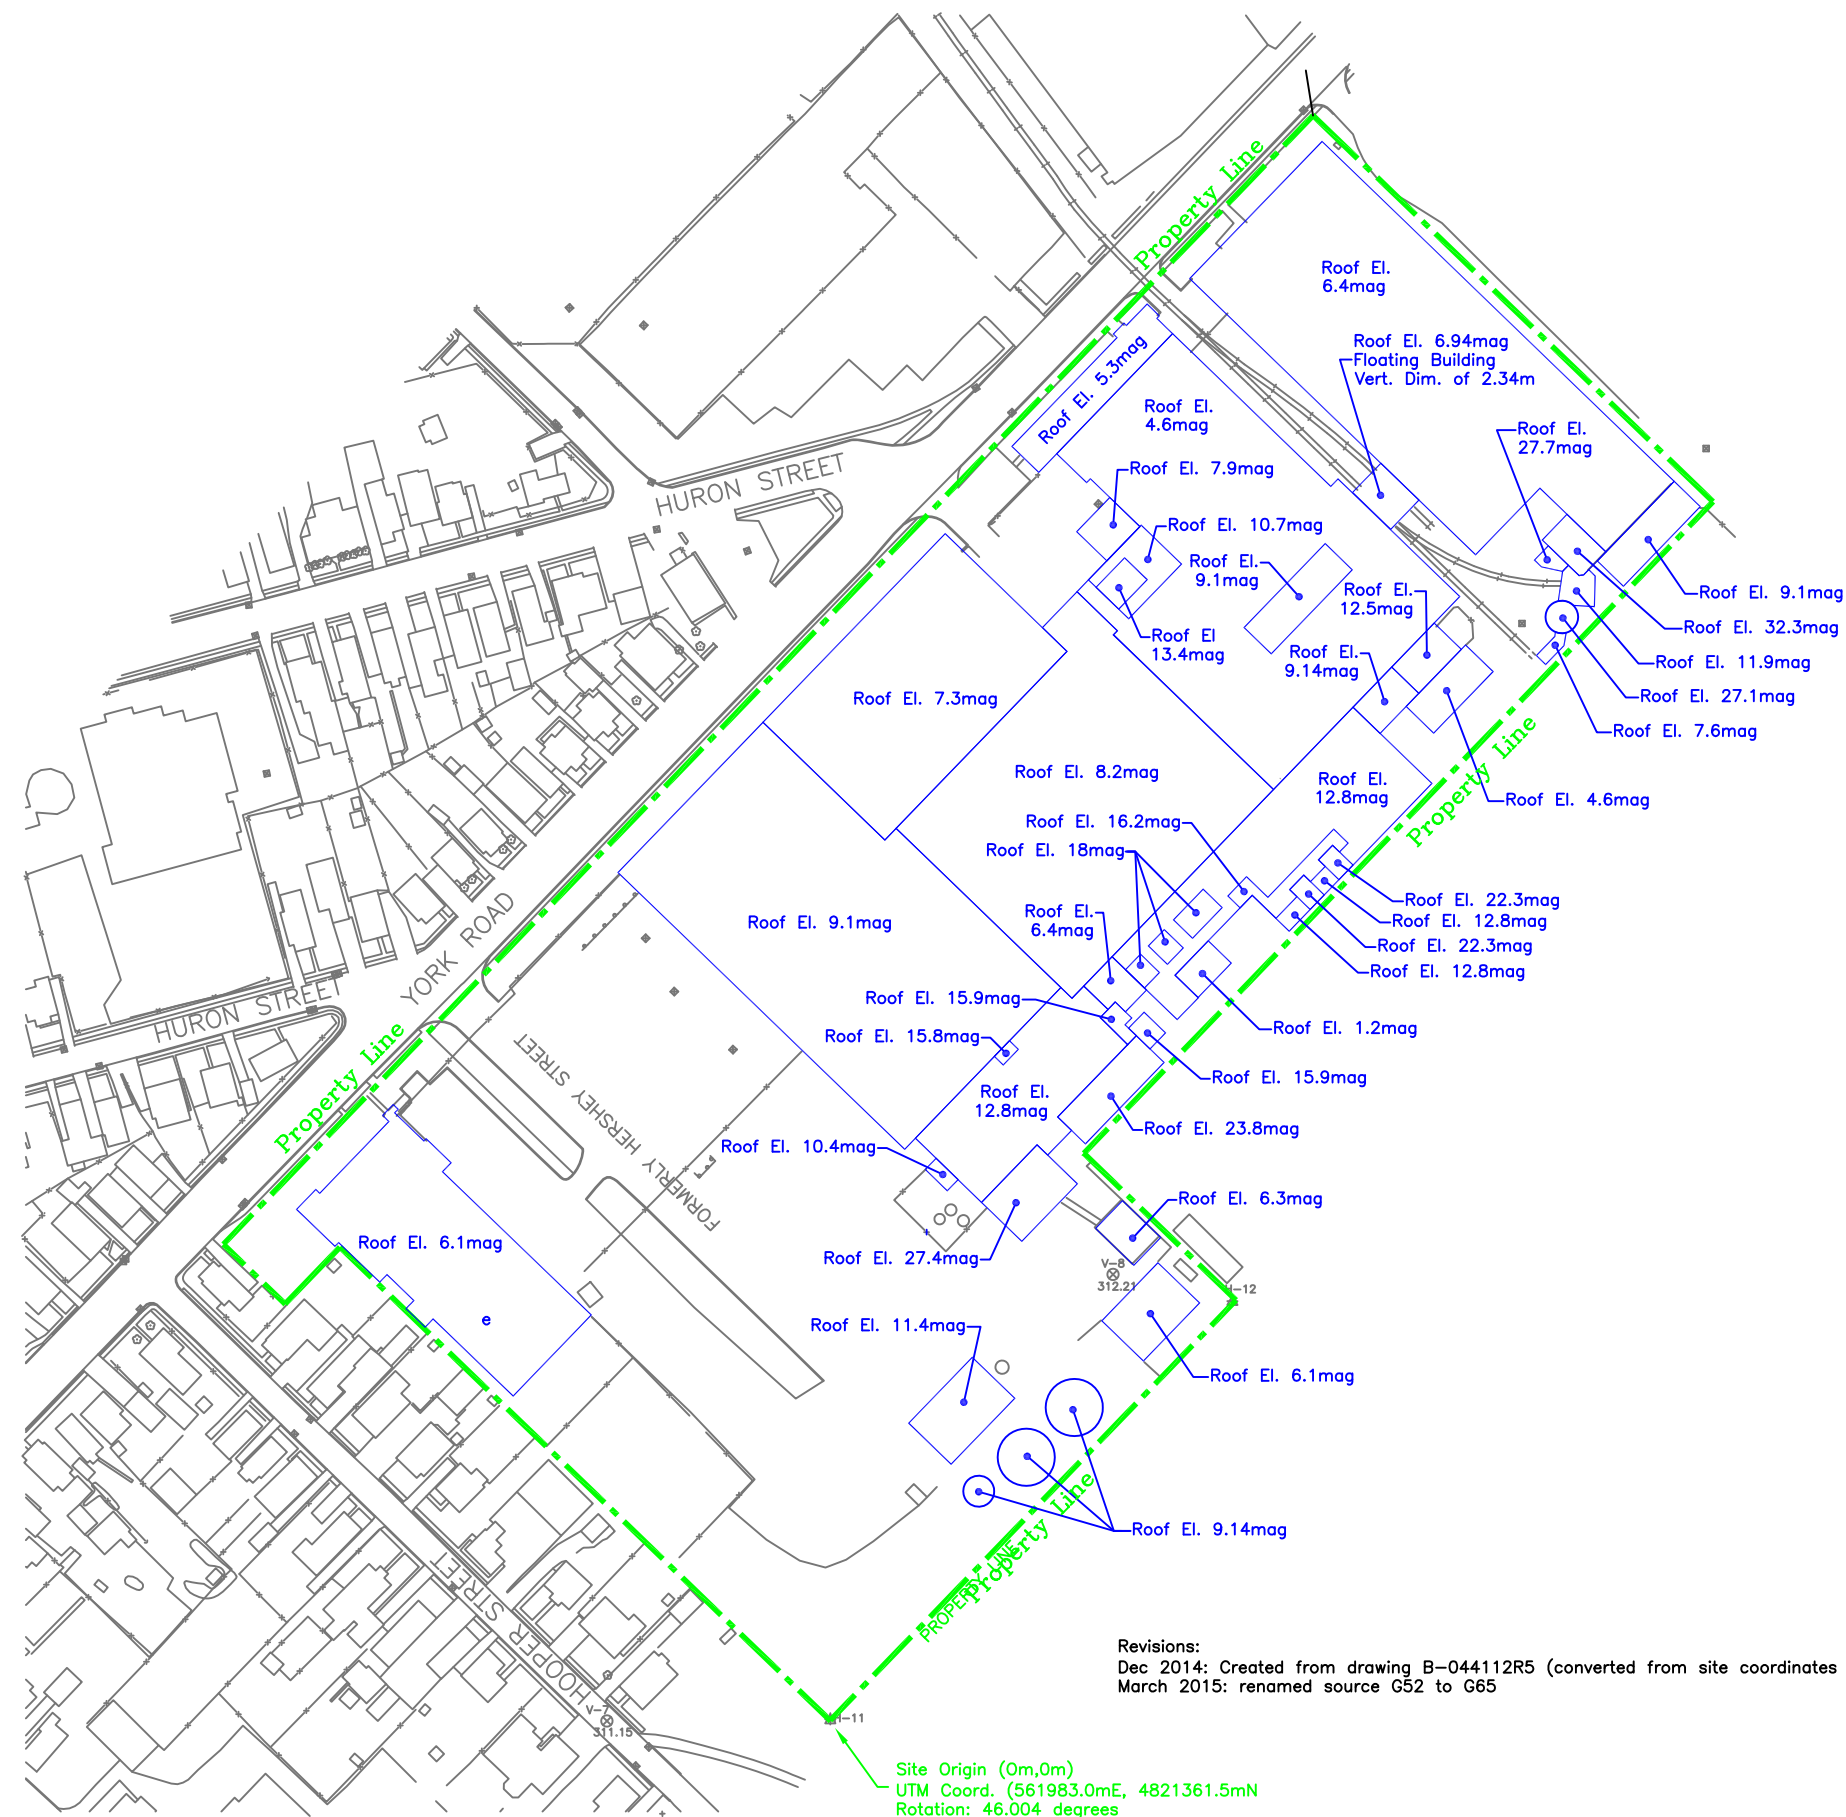

Revisions:
Dec 2014: Created from drawing B-044112R5 (converted from site coordinates to UTM coordinates)
March 2015: renamed source G52 to G65

LEGEND

 LEHDER ENVIRONMENTAL SERVICES 704 MARA STREET, SUITE 210 POINT EDWARD, ON N7V 1X4 T 519-336-1101 F 519-336-1111 www.lehder.com	
LEHDER PROJECT NUMBER: 144539AA	Guelph Glass Plant Owens Corning Canada
DATE: March 2015	
LEHDER DRAWING NUMBER: B-144244A	Site Plan with Property Line and Roof Elevations
 SCALE: 1:2000 (1mm=2meter)	

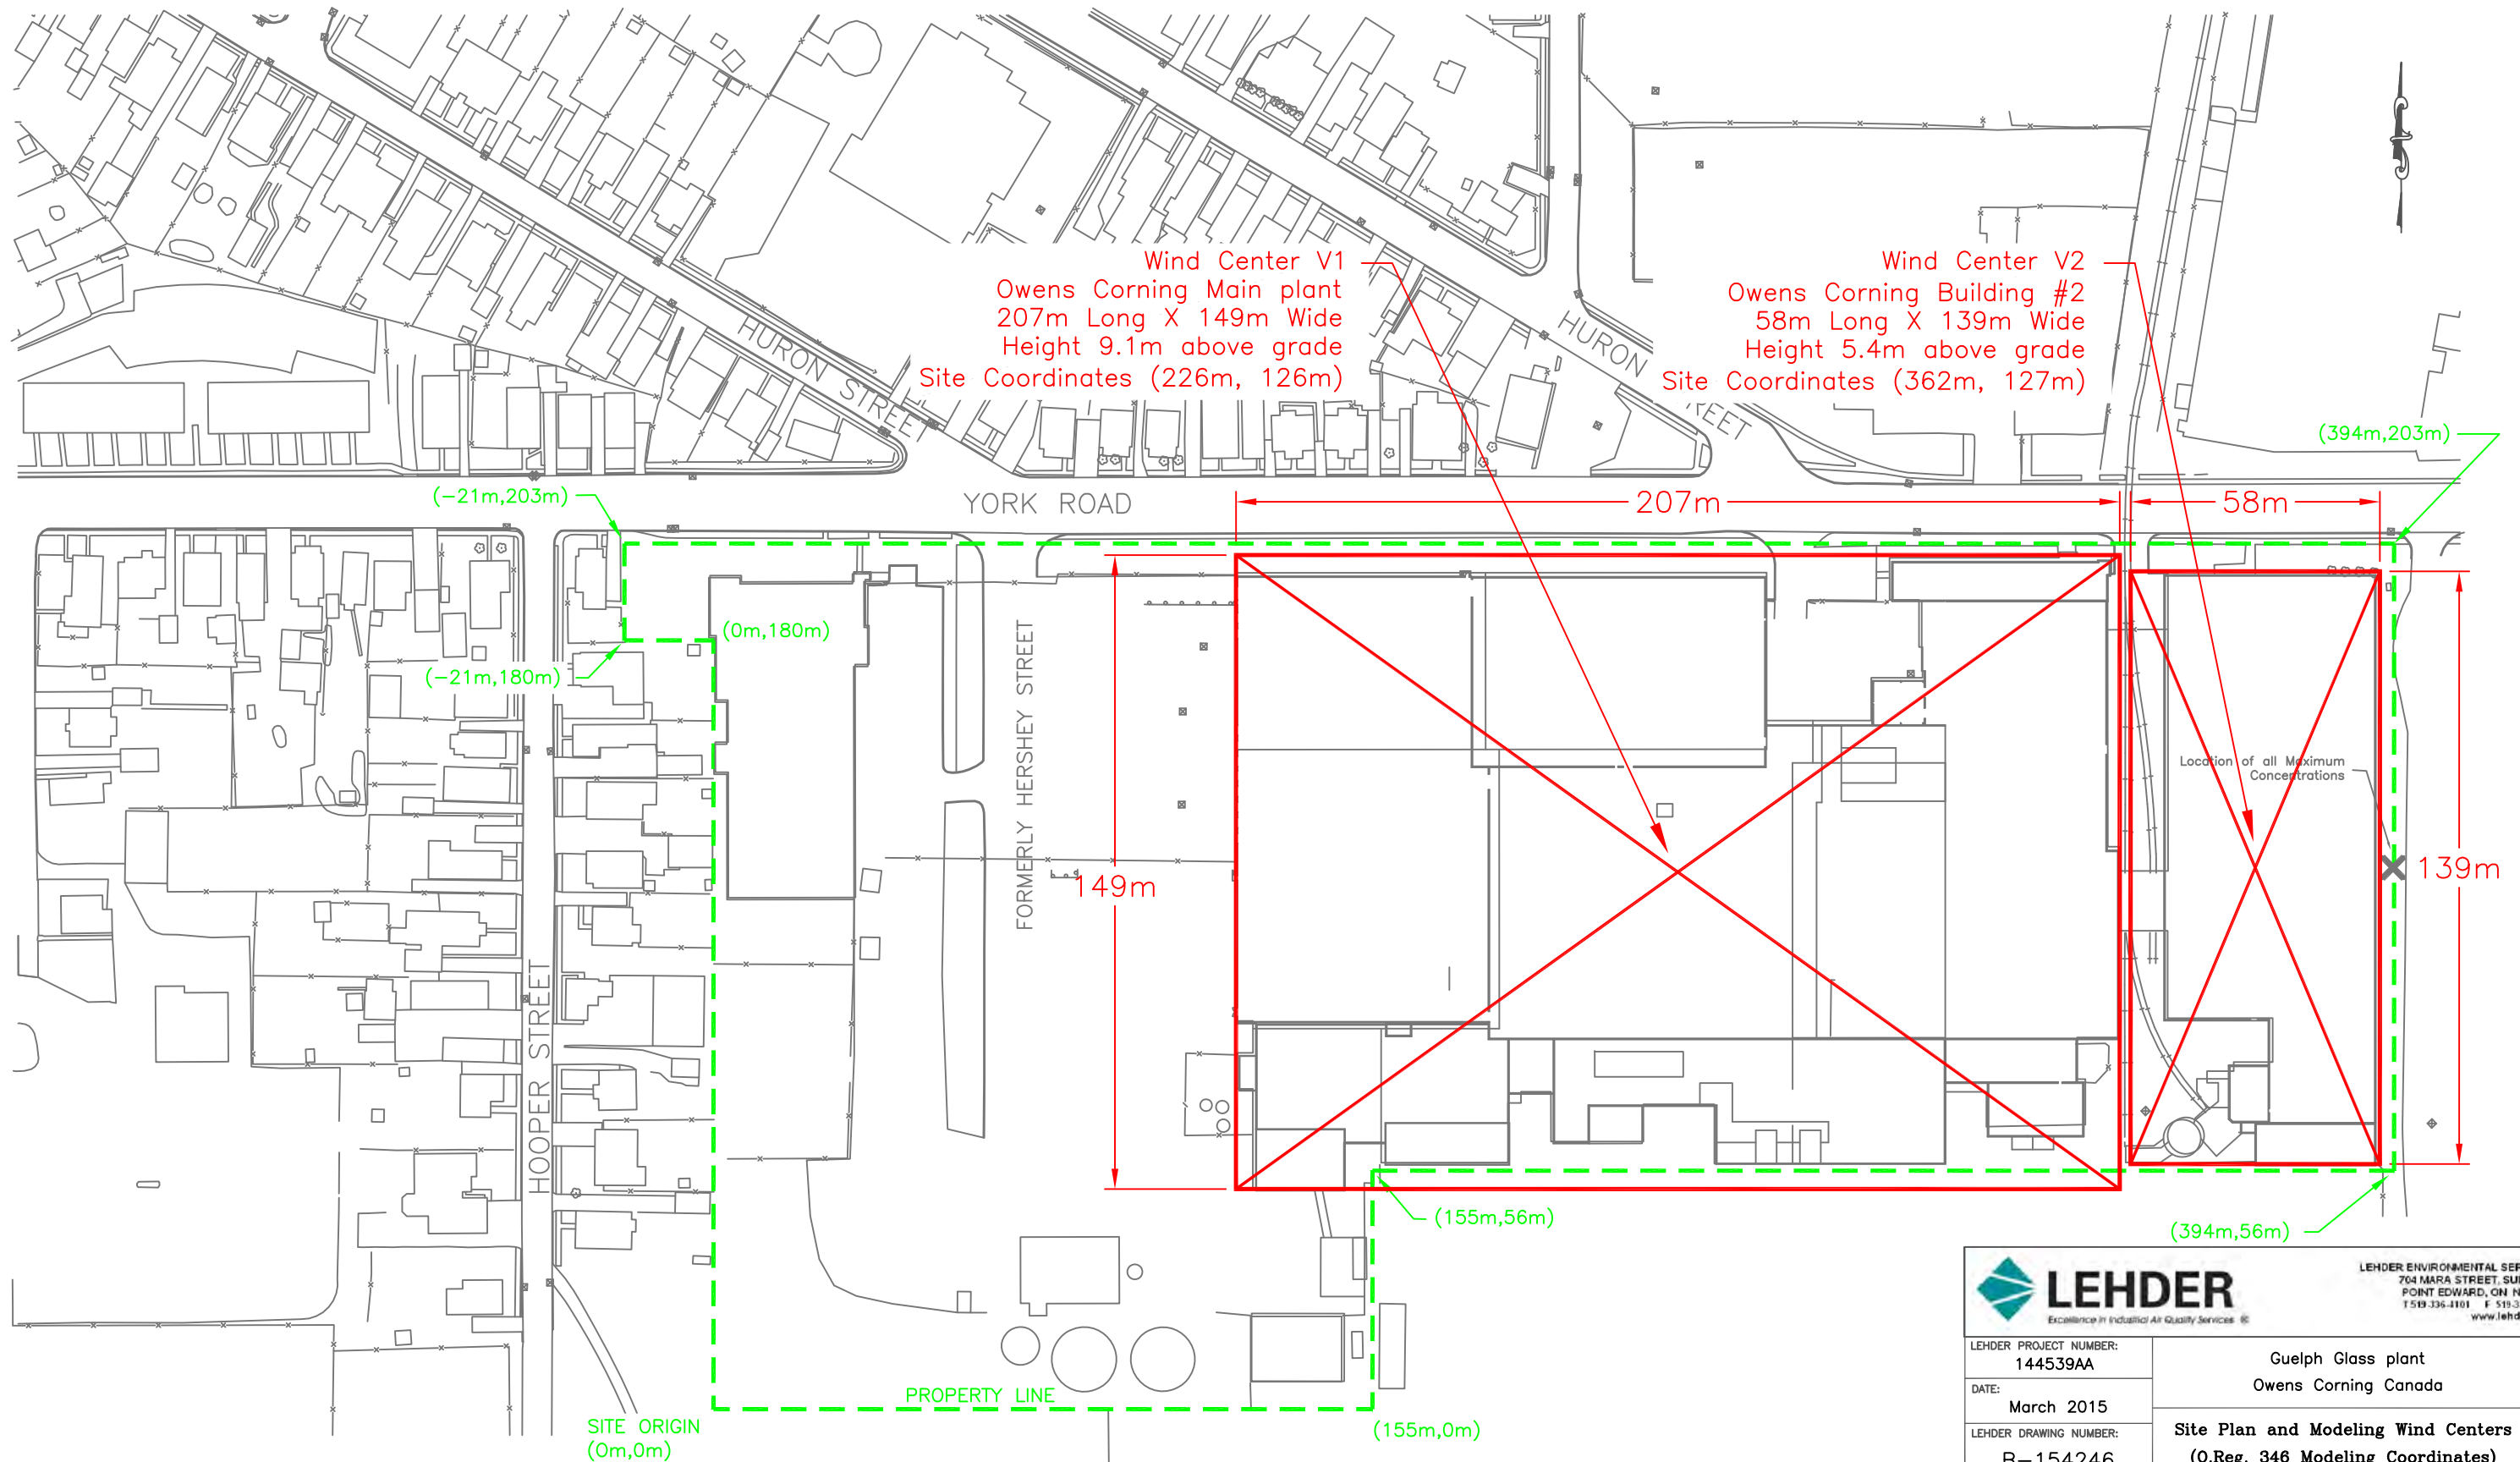




LEHDER
Excellence in Industrial Air Quality Services

LEHDER ENVIRONMENTAL SERVICES
704 MARA STREET, SUITE 210
POINT EDWARD, ON N7V 3X4
T 519-336-4101 F 519-336-4111
www.lehder.com

LEHDER PROJECT NUMBER: 144539AA	Guelph Glass plant Owens Corning Canada
DATE: March 2015	
LEHDER DRAWING NUMBER: B-154246	Site Plan and Modeling Wind Centers (O.Reg. 346 Modeling Coordinates)


025m50m75m100m

SCALE: 1:1500 (1mm=1.5meter)

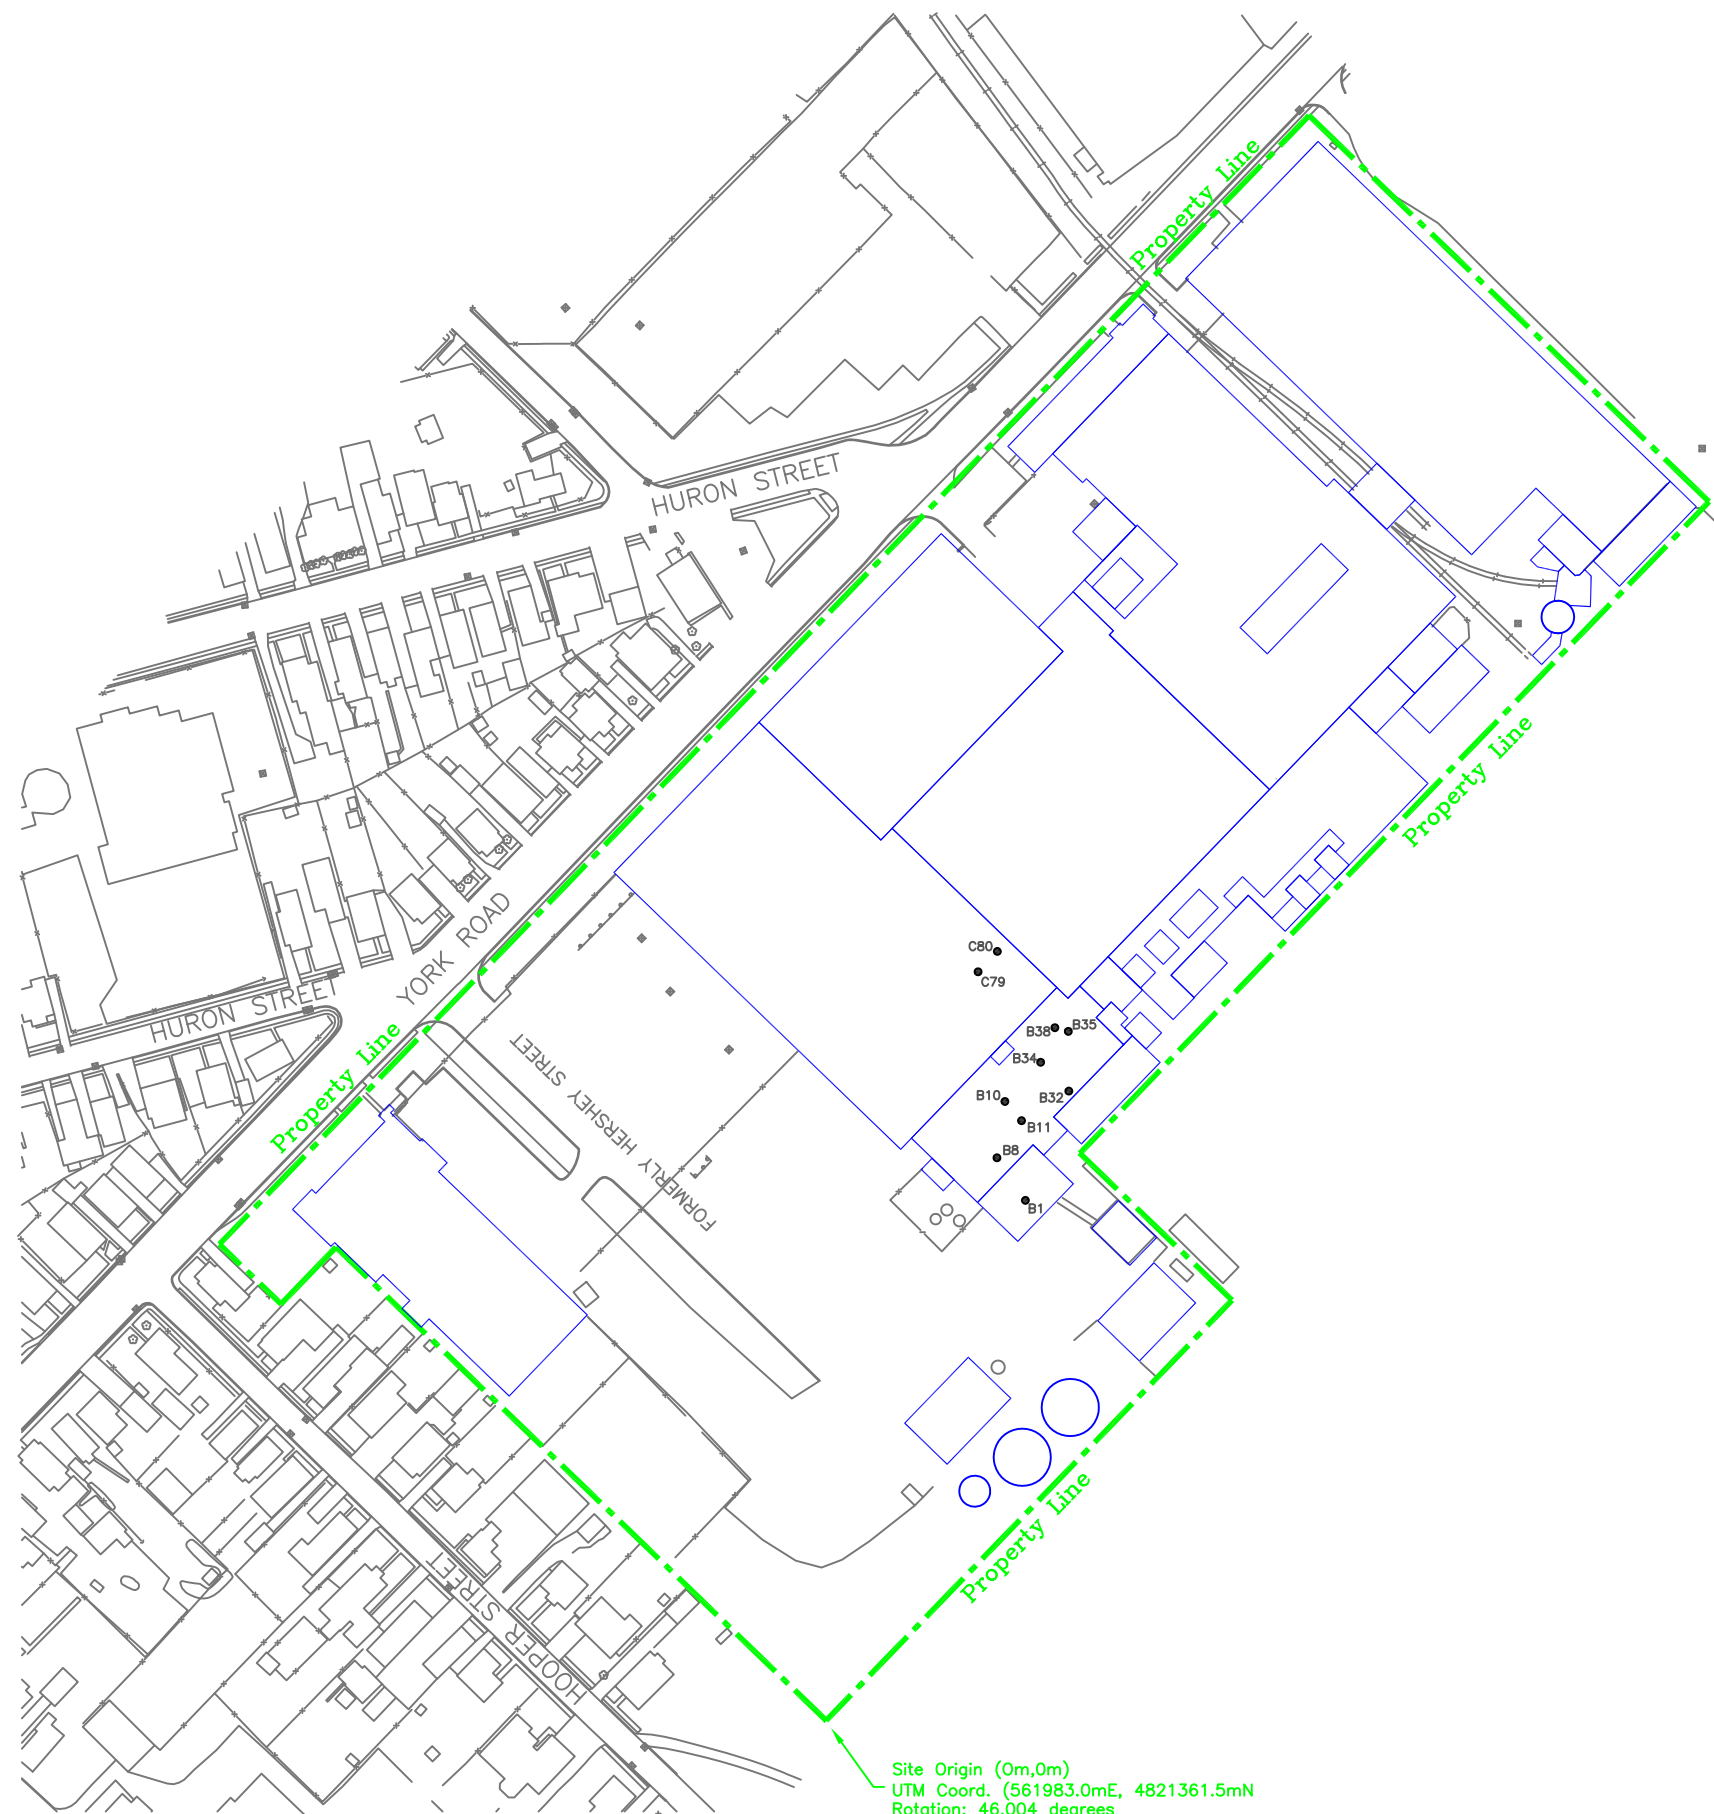


LEGEND

 LEHDER ENVIRONMENTAL SERVICES 704 MARA STREET, SUITE 210 POINT EDWARD, ON N7V 1X4 T 519-336-4101 F 519-336-4111 www.lehder.com	
LEHDER PROJECT NUMBER: 144539AA	Guelph Glass Plant Owens Corning Canada
DATE: March 2015	
LEHDER DRAWING NUMBER: B-154247	Site Plan with Current Hexavalent Chromium Sources
40m 20m 0 50m 100m SCALE: 1:2000 (1mm=2meter)	

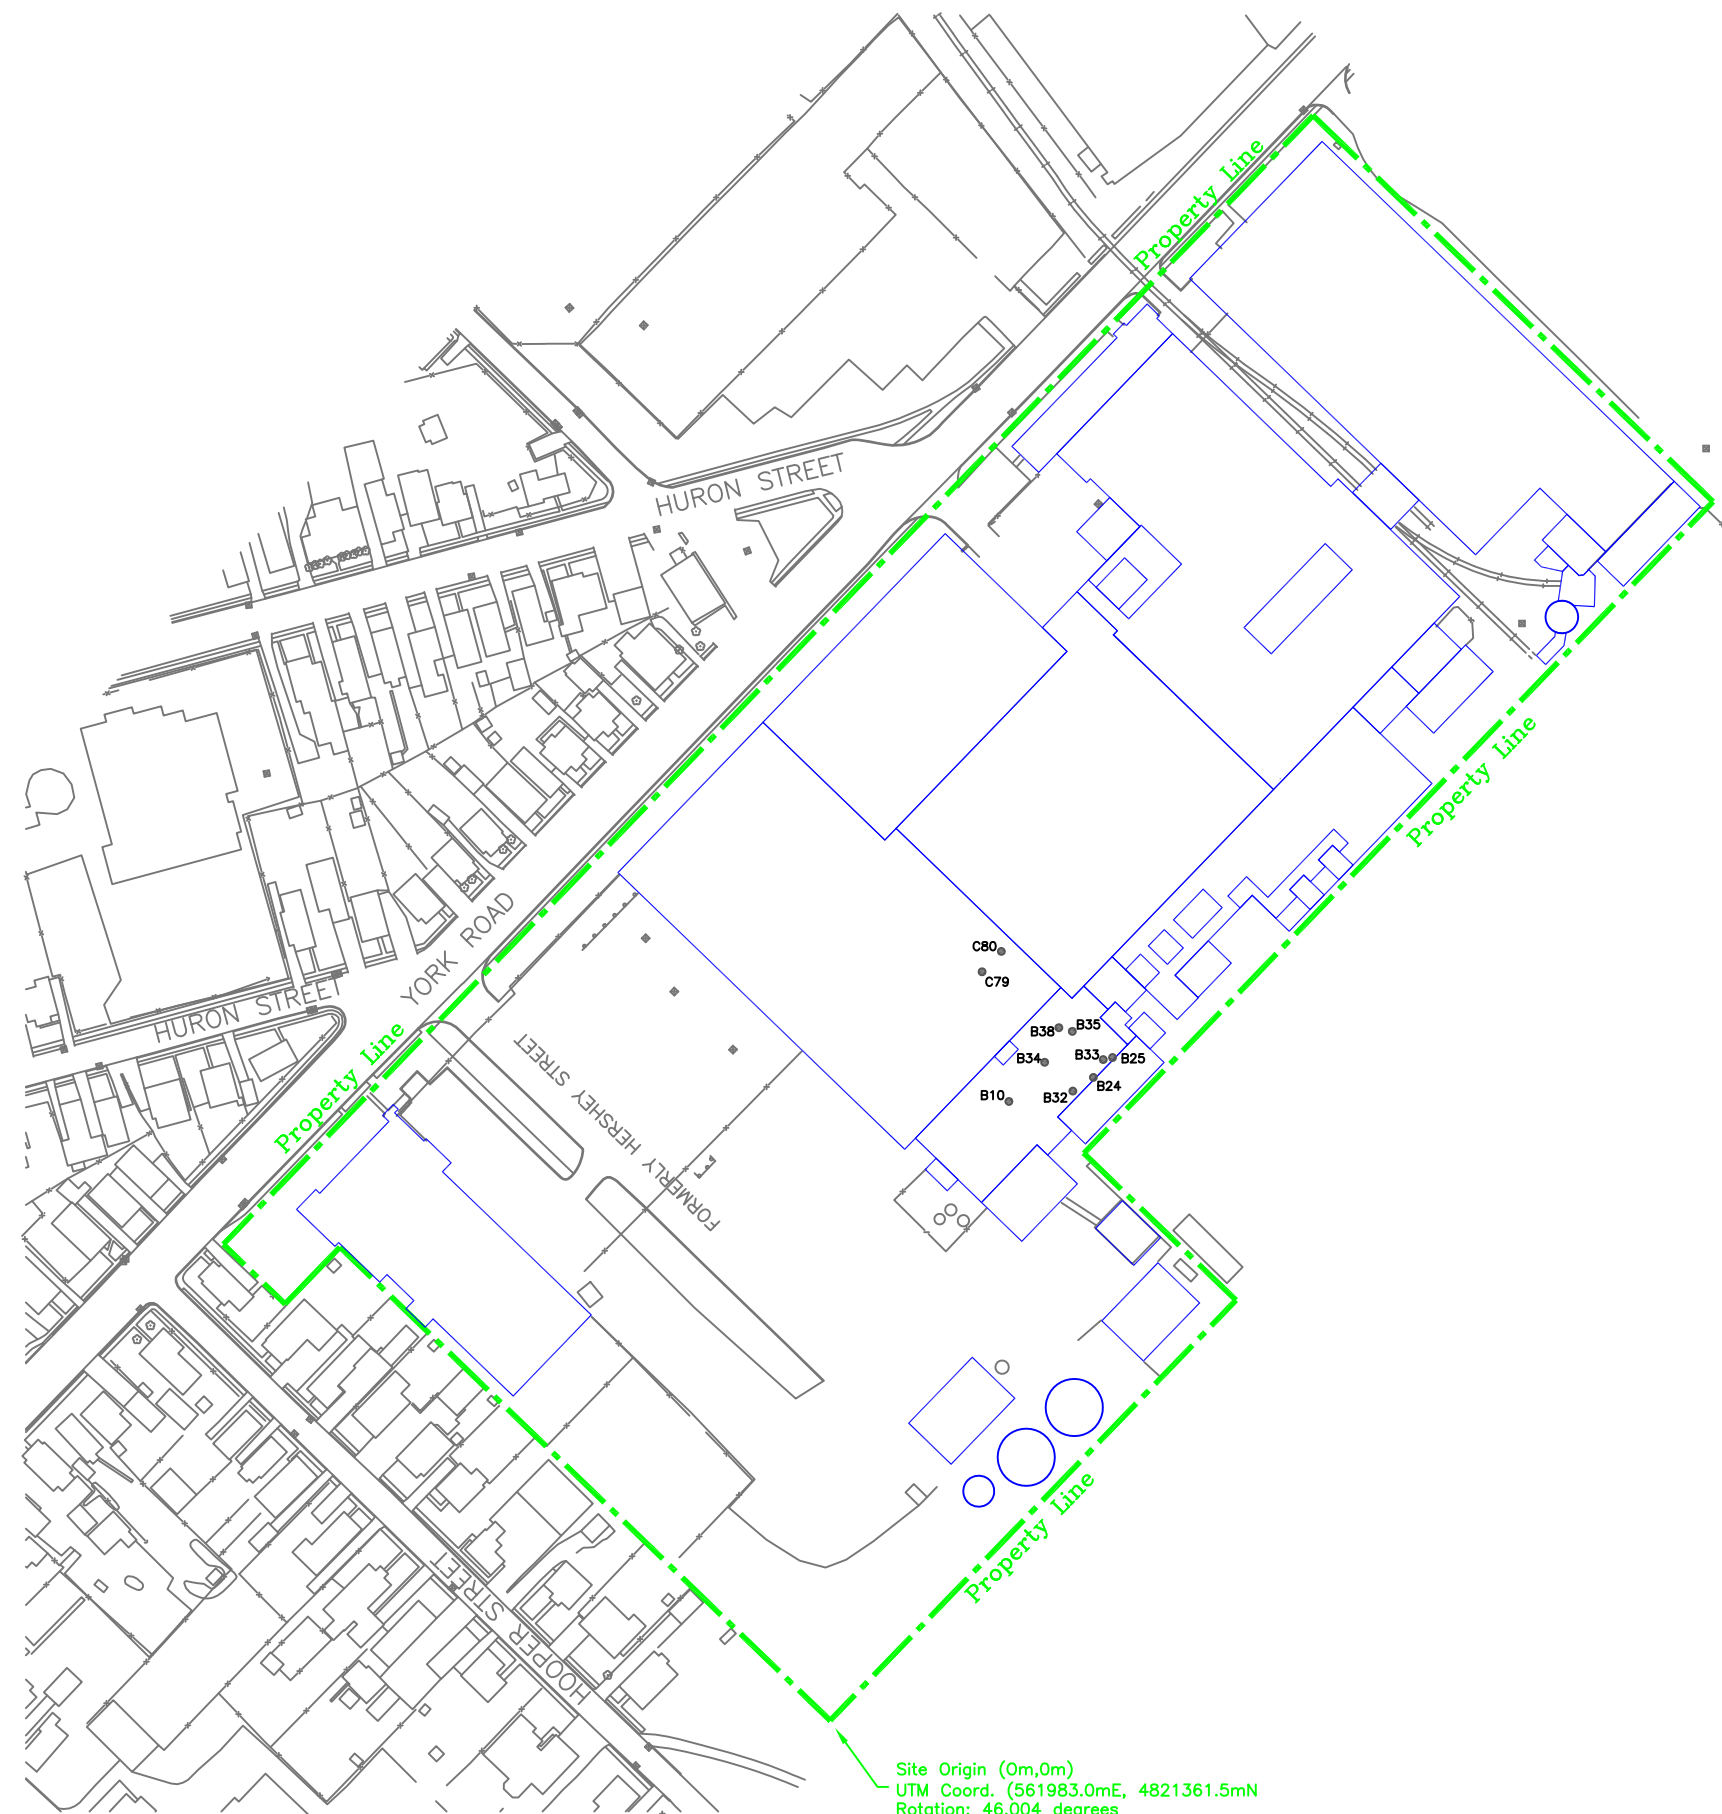

LEGEND

 LEHDER ENVIRONMENTAL SERVICES 704 MARA STREET, SUITE 210 POINT EDWARD, ON N7V 1X4 T 519-336-4101 F 519-336-4111 www.lehder.com	
LEHDER PROJECT NUMBER: 144539AA	Guelph Glass Plant Owens Corning Canada
DATE: March 2015	
LEHDER DRAWING NUMBER: B-154248	Site Plan with Future Hexavalent Chromium Sources
40m 20m 0 50m 100m SCALE: 1:2000 (1mm=2meter)	

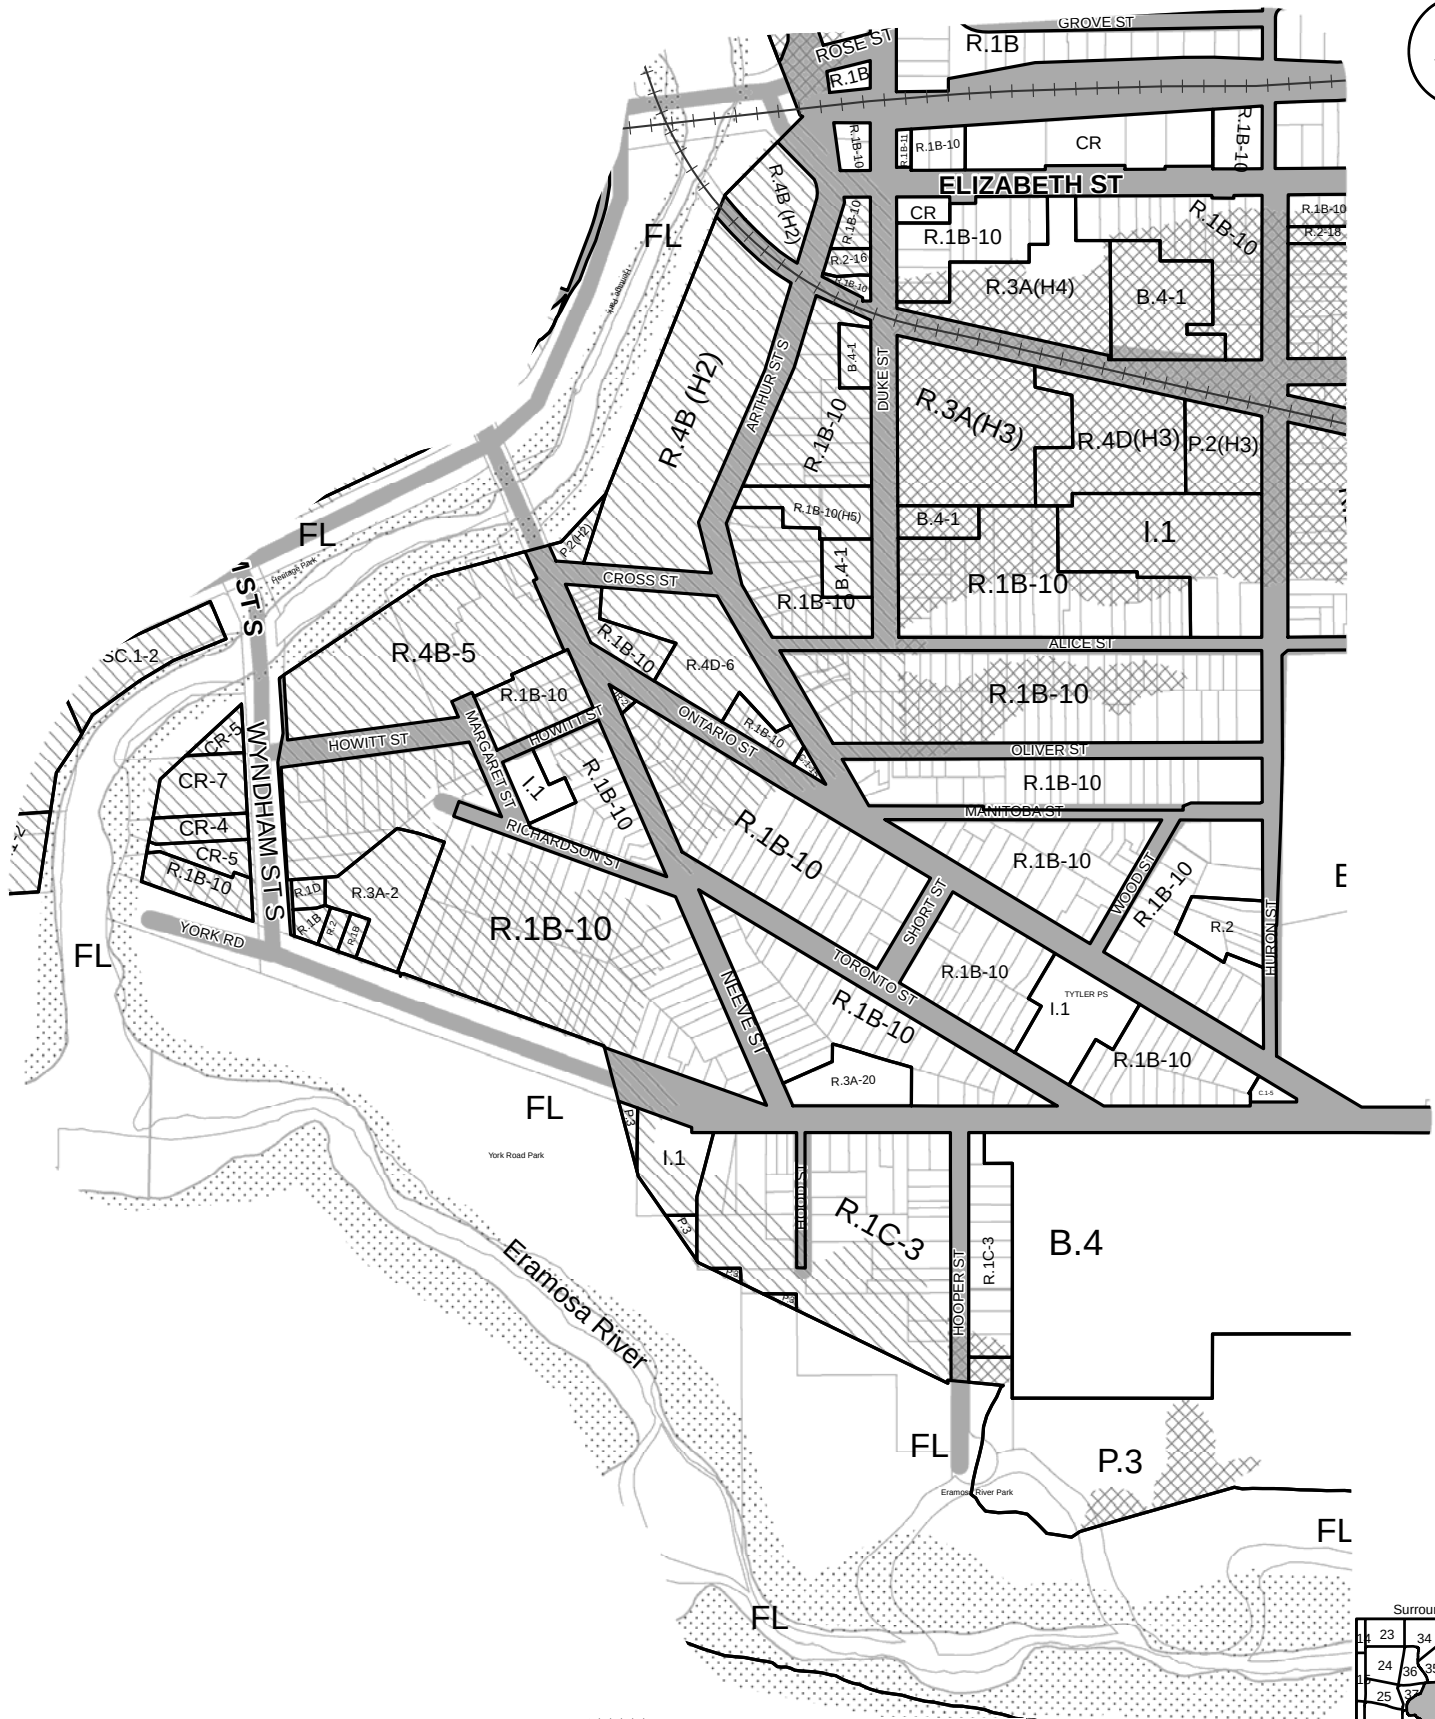

LANDS ADJACENT TO PROVINCIALLY SIGNIFICANT WETLANDS
(See Section 13.3)

LANDS WITH ONE OF THE FOLLOWING: LOCALLY SIGNIFICANT WETLANDS,
SIGNIFICANT WOODLOTS, NATURAL CORRIDOR, OR LINKAGE (See Section 13.4)

LANDS WITHIN THE SPECIAL POLICY AREA
(See Section 12.4)


LANDS WITHIN THE FLOOD FRINGE (See Section 12.3)

Surrounding DAMS

23	34	44	50	55
24	36	35	45	51
25	37	46	52	57
26	39	47	53	58
27	40	48	54	59

CITY OF GUELPH BY-LAW (1995) - 14864
As last amended by By-law (2010) - 19063

SCHEDULE 'A'

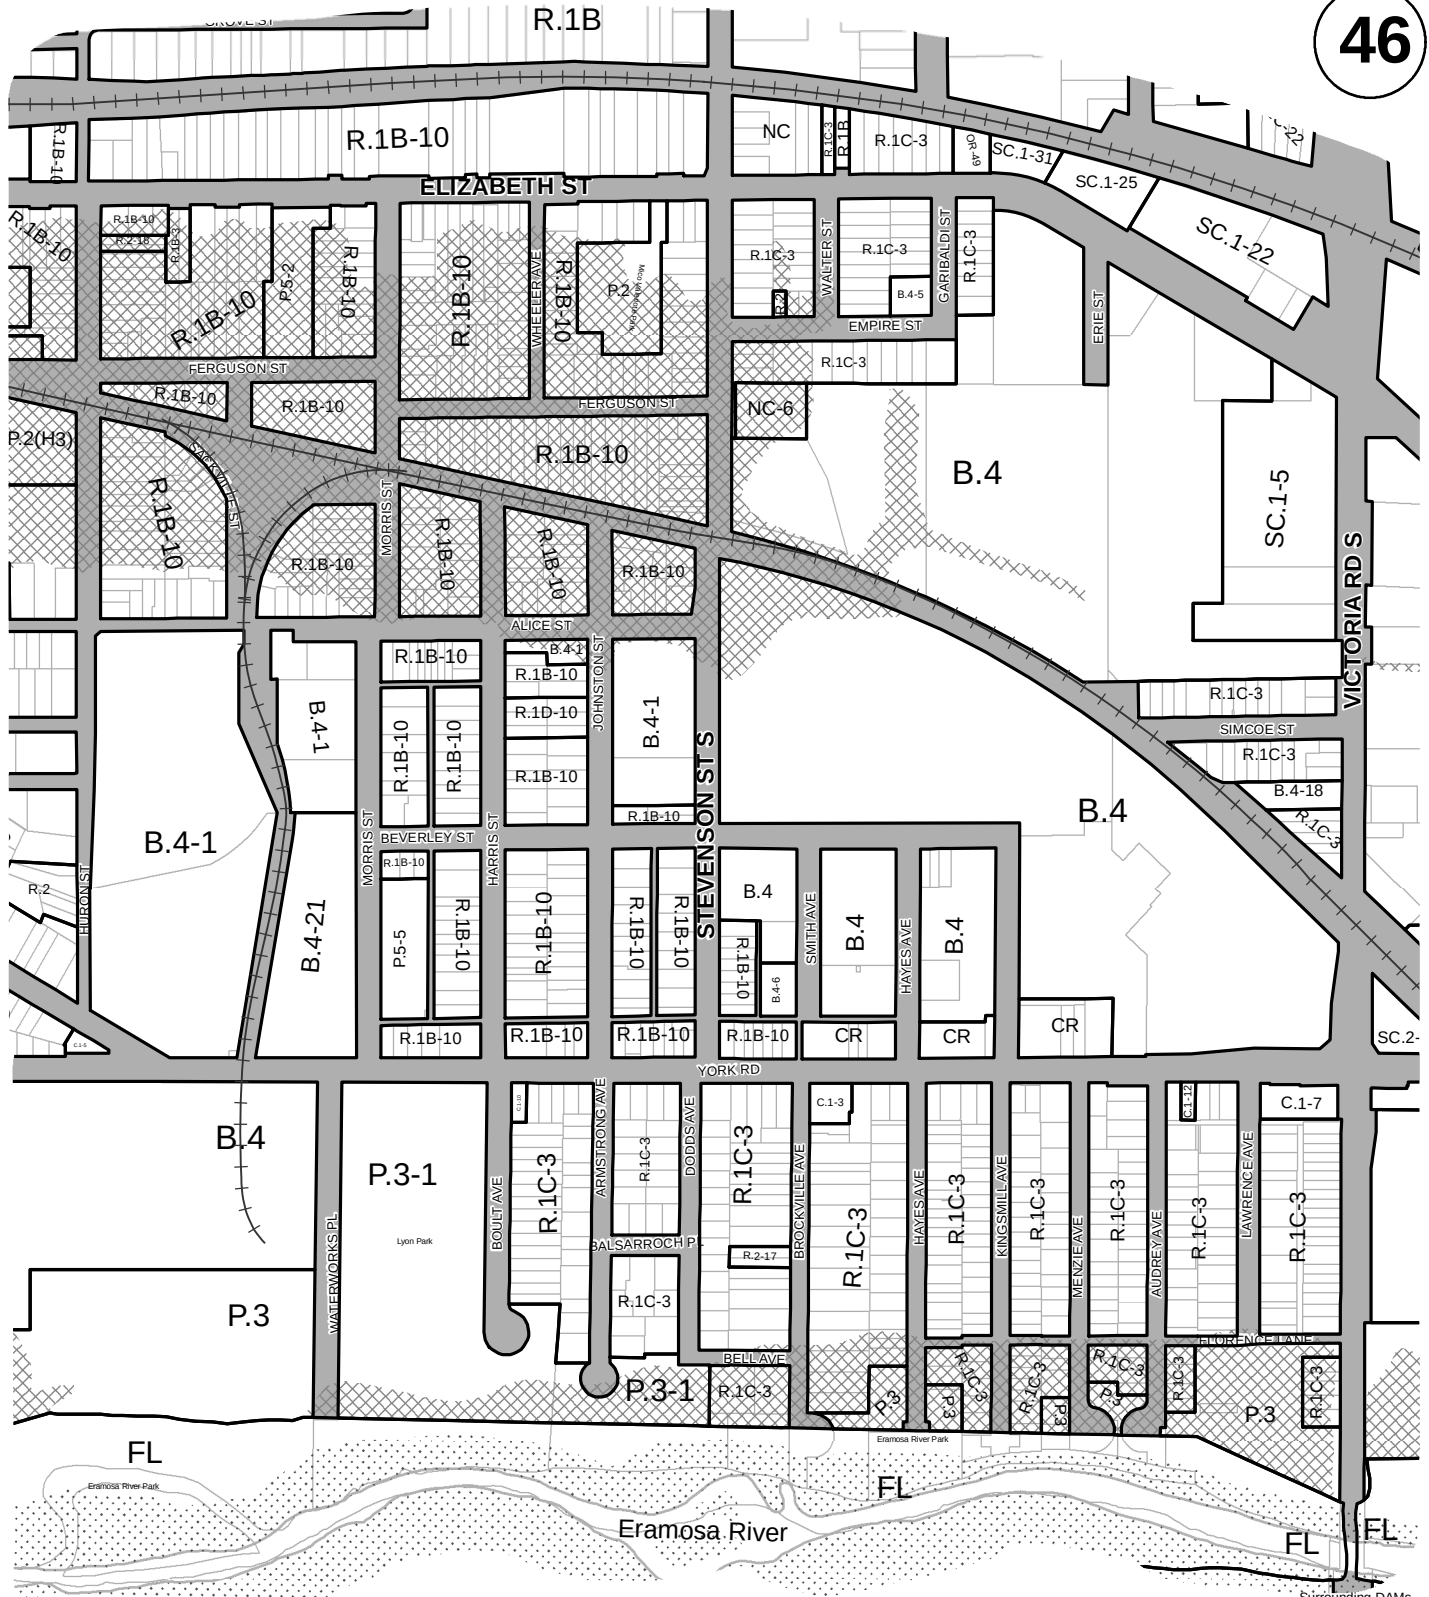

LANDS ADJACENT TO PROVINCIAL SIGNIFICANT WETLANDS
(See Section 13.3)


LANDS WITH ONE OF THE FOLLOWING: LOCALLY SIGNIFICANT WETLANDS,
SIGNIFICANT WOODLOTS, NATURAL CORRIDOR, OR LINKAGE (See Section 13.4)

LANDS WITHIN THE SPECIAL POLICY AREA
(See Section 12.4)

LANDS WITHIN THE FLOOD FRINGE (See Section 12.3)

Surrounding DAMS

423	24	27	60	56	61
24	36	35	45	51	56
25	37	38	52	57	62
26	39	47	53	58	
27	39	47	54	59	
28	31	40	48		

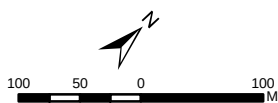

CITY OF GUELPH BY-LAW (1995) - 14864
As last amended by By-law (2012) - 19508

SCHEDULE 'A'